




FASSADENSCHNITT 1B M. 1:20

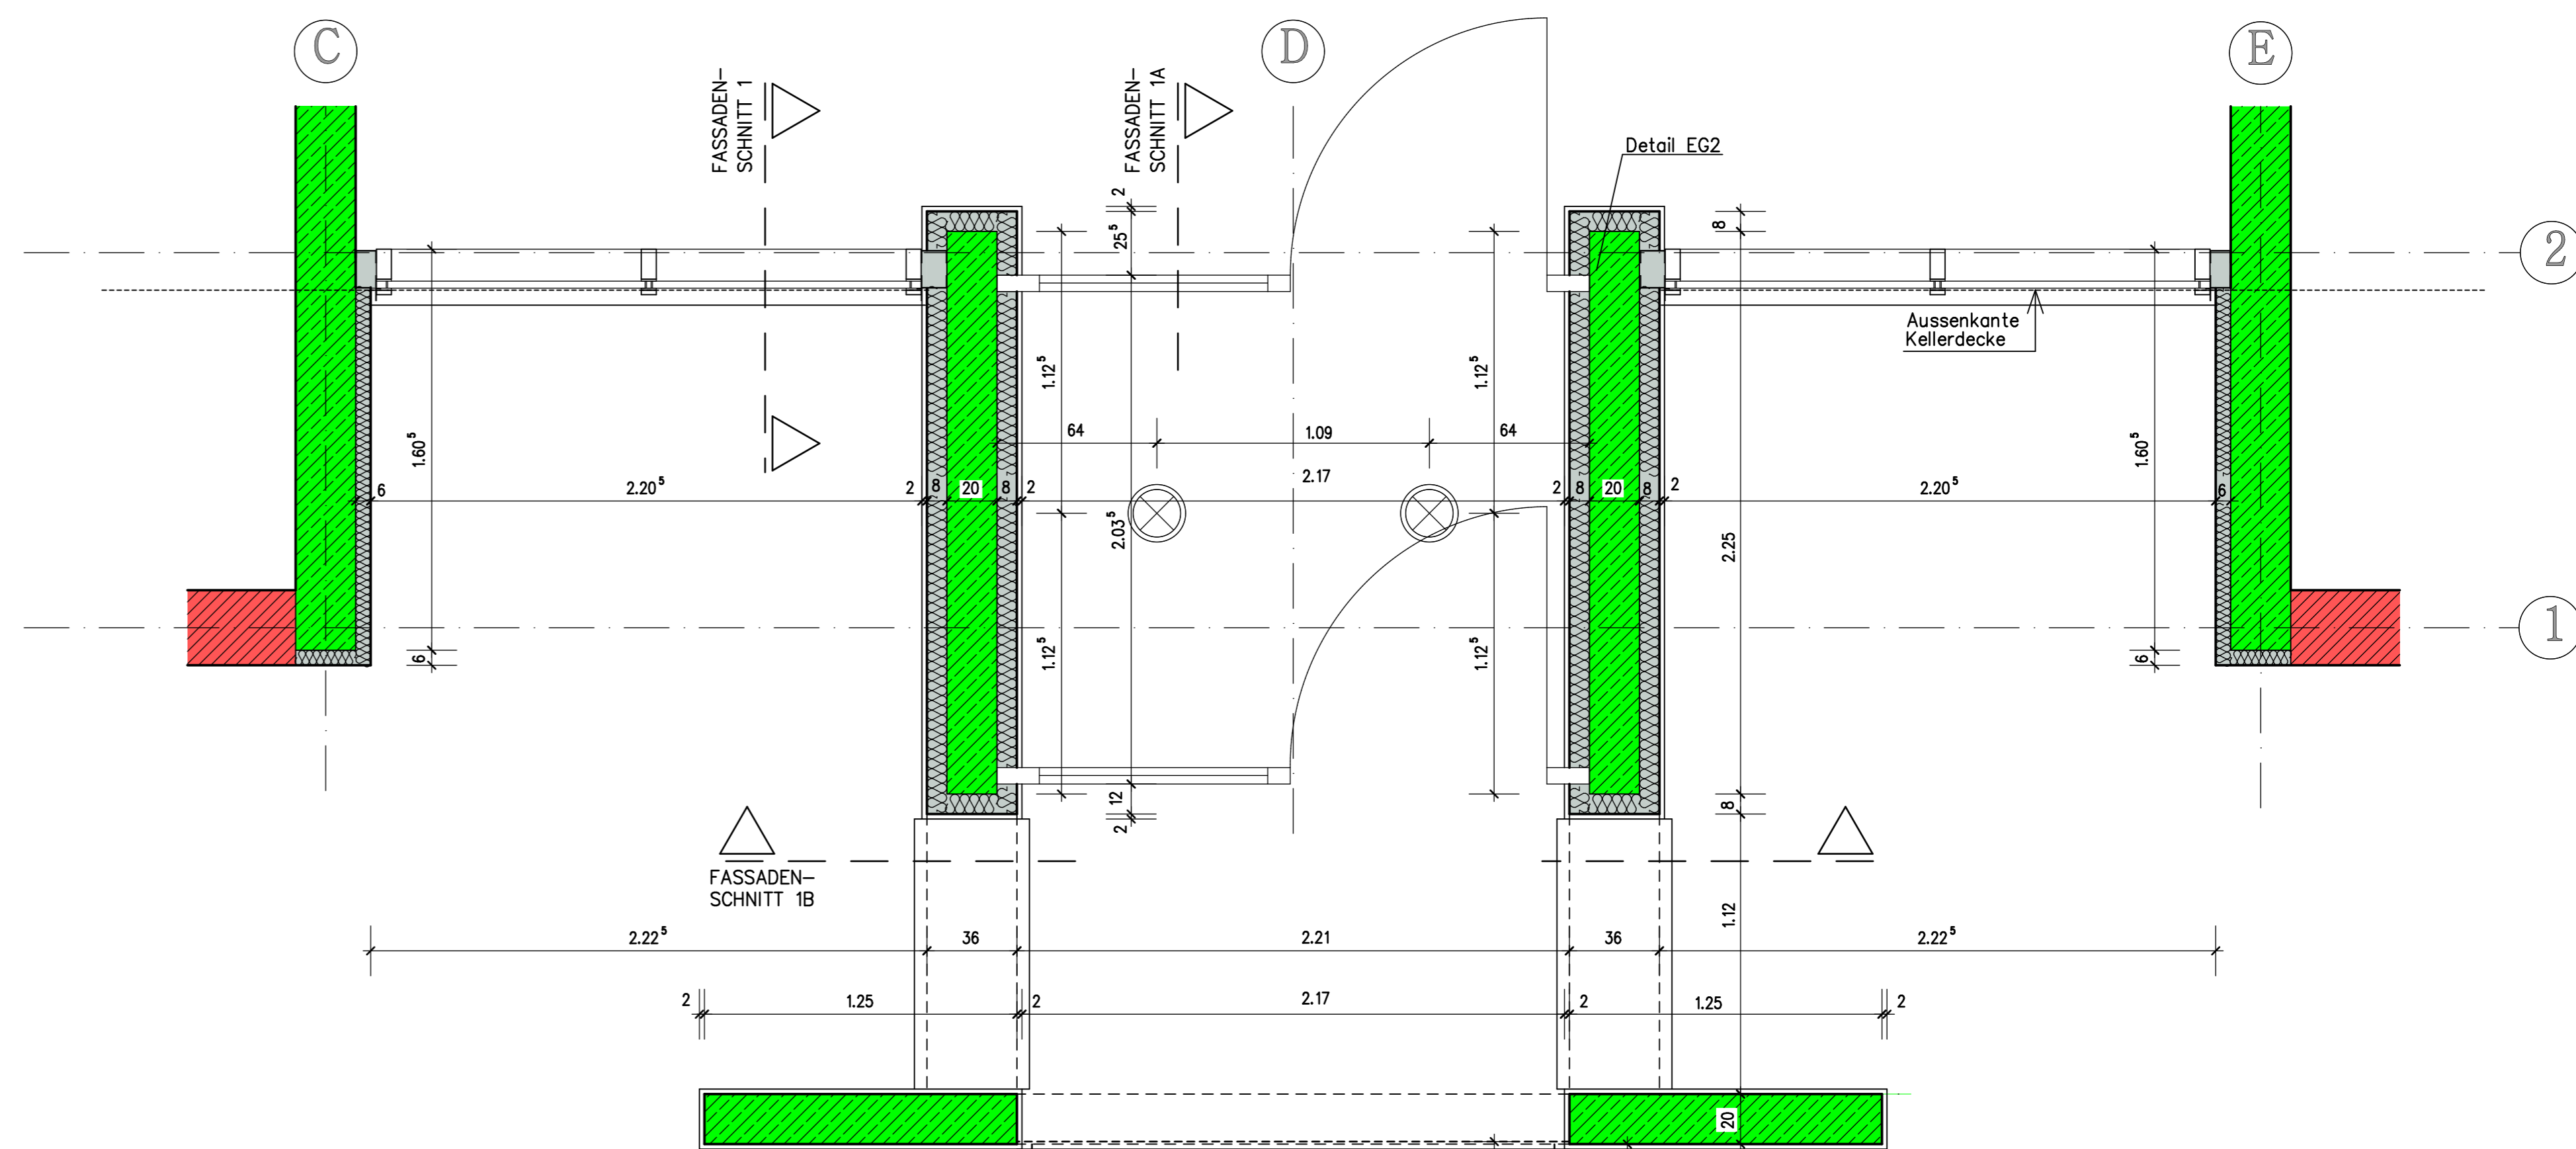


GRUNDRISS M. 1:20

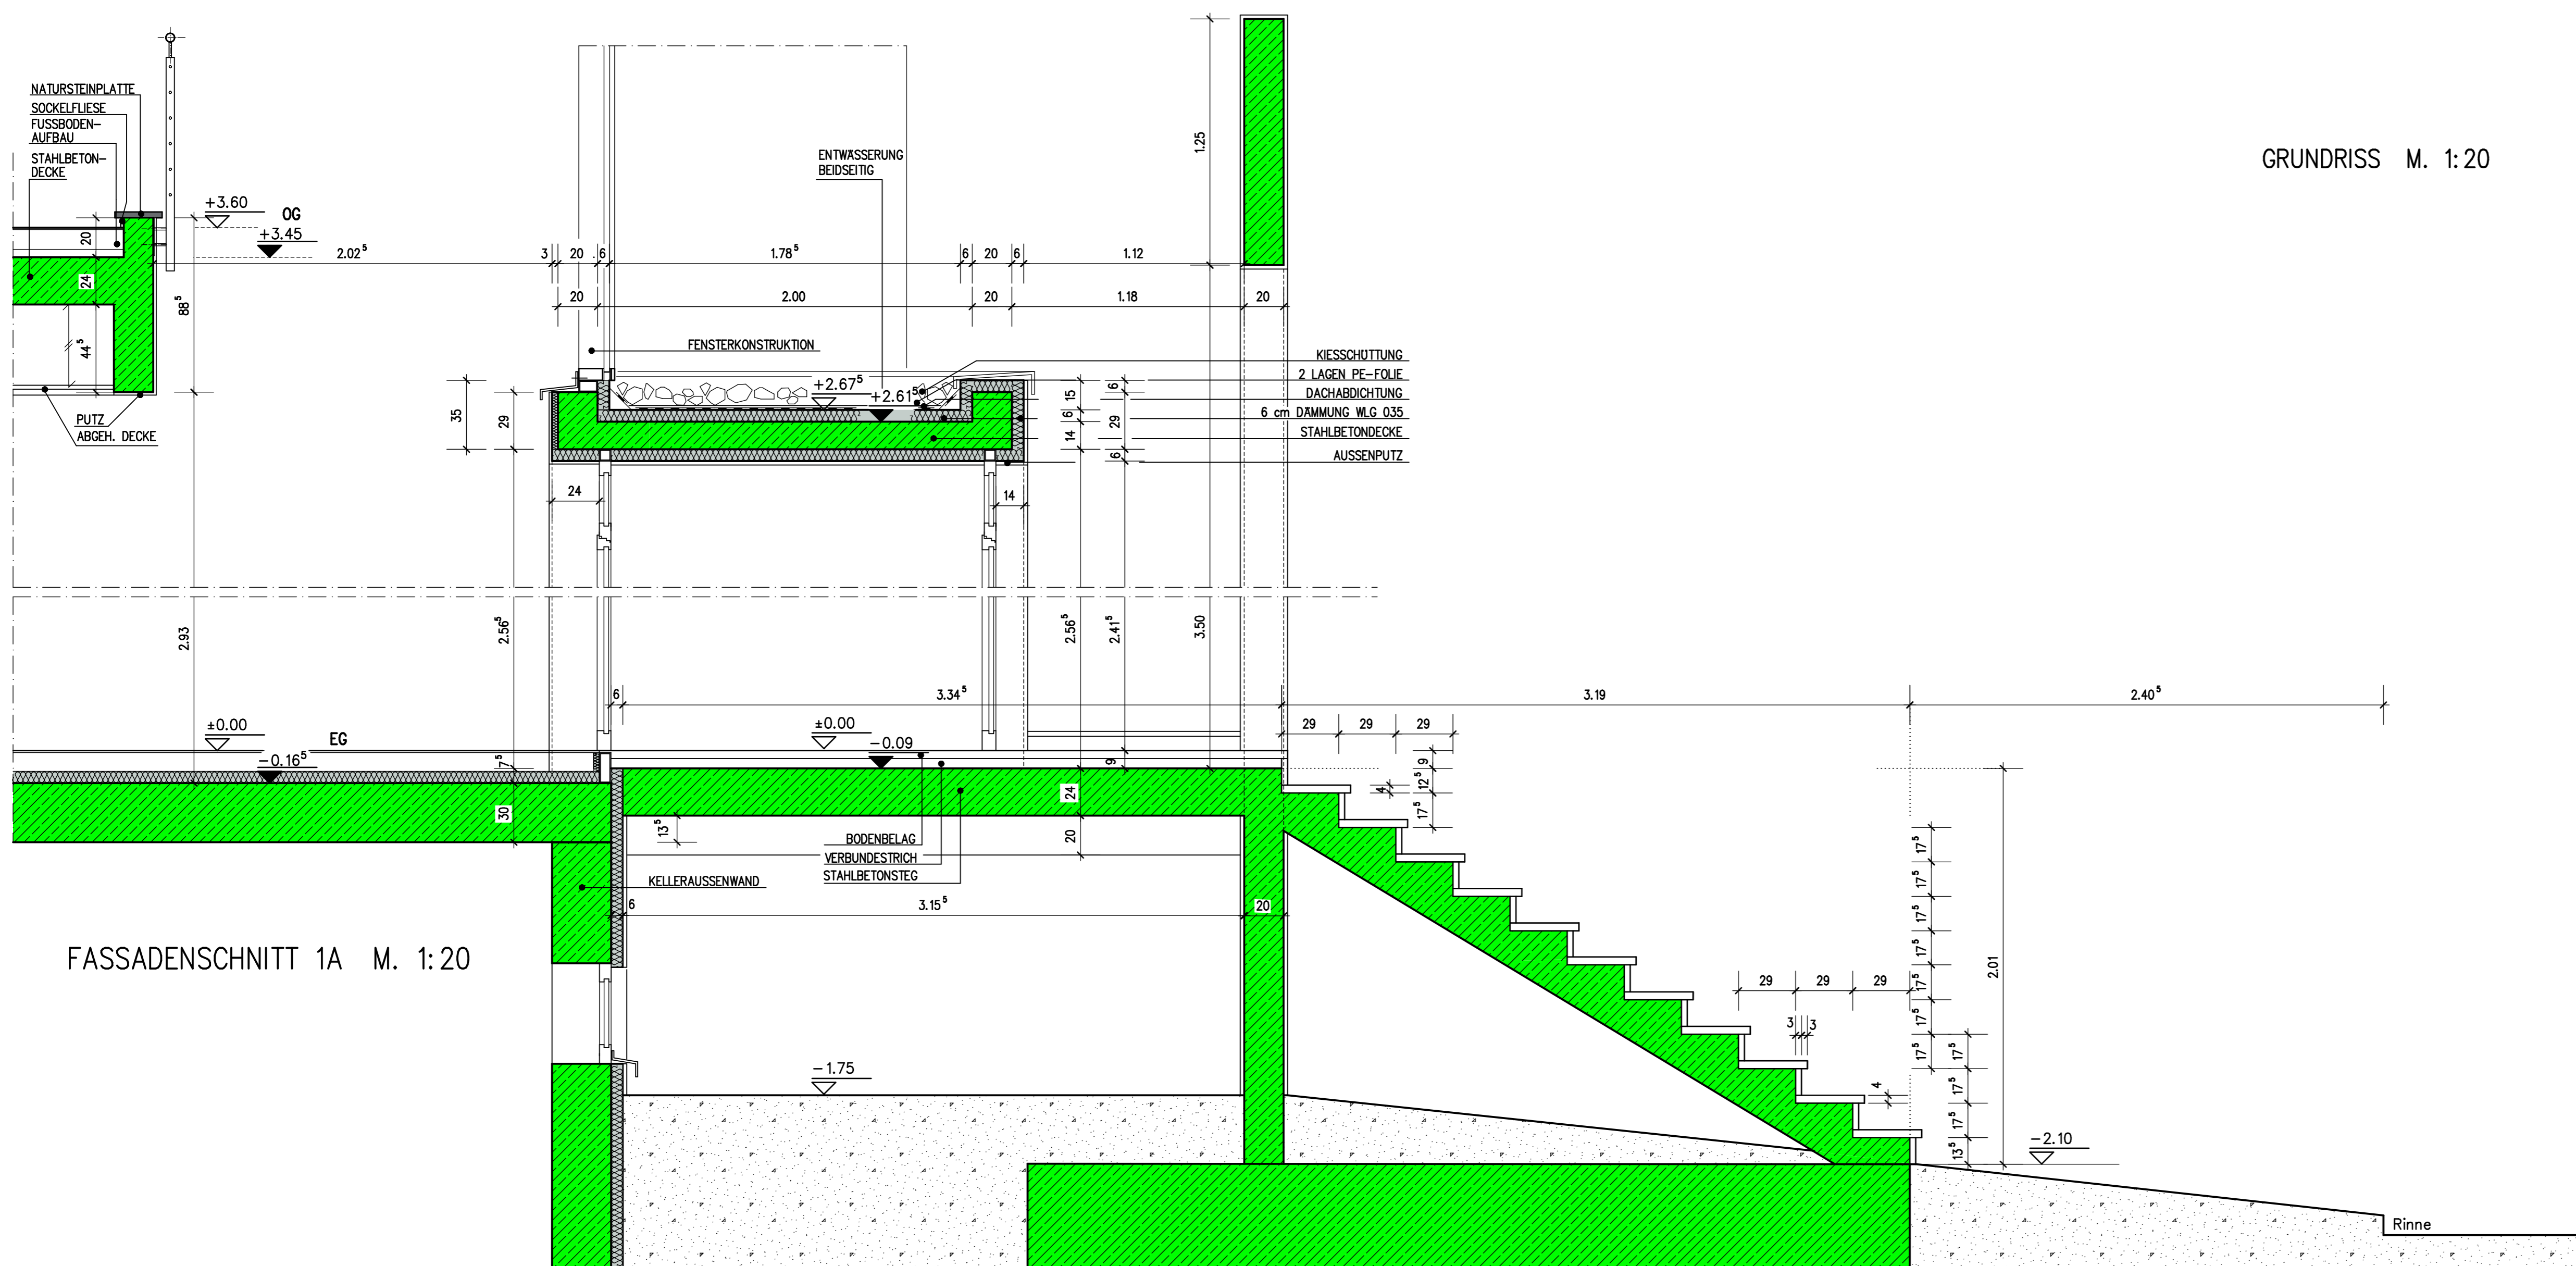

FASSADENSCHNITT 1A M. 1:20

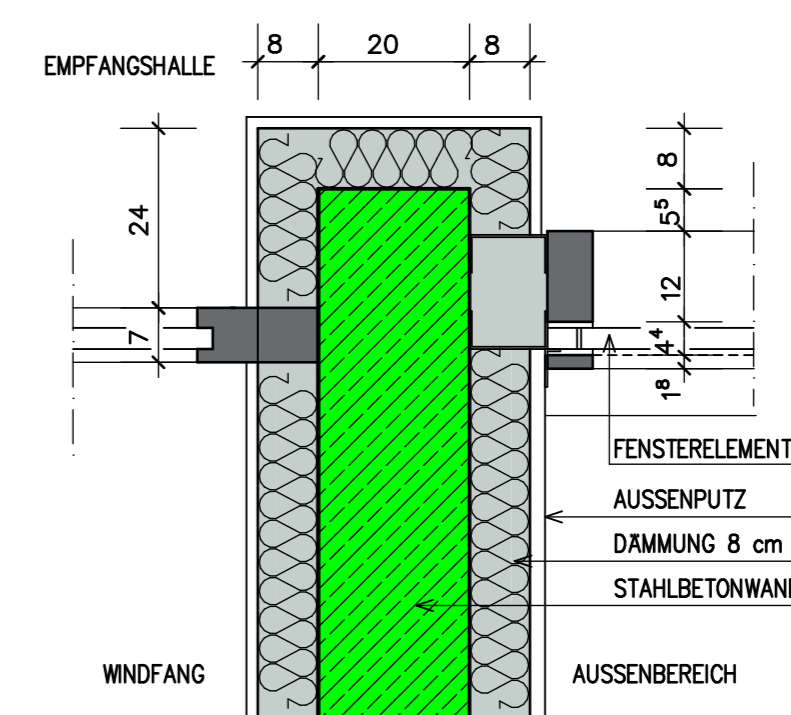

DETAIL EG2 M. 1:10

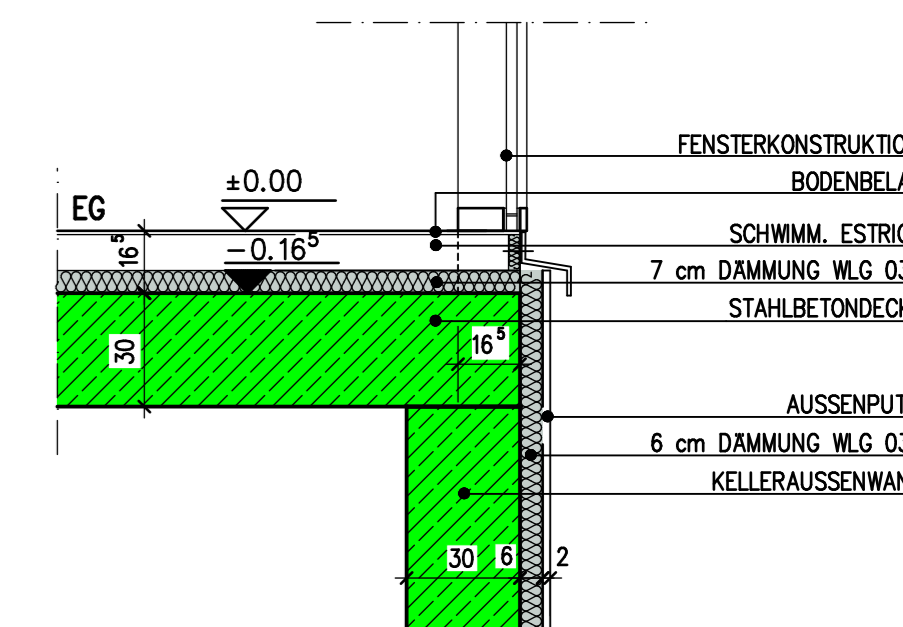

FASSADENSCHNITT 1 M. 1:20